


**6" WIDE CONCEALED SPLICE PLATES
SHALL BE PROVIDED UNLESS
OTHERWISE INSTRUCTED**

**1.5" HORIZONTAL
FASTEN**

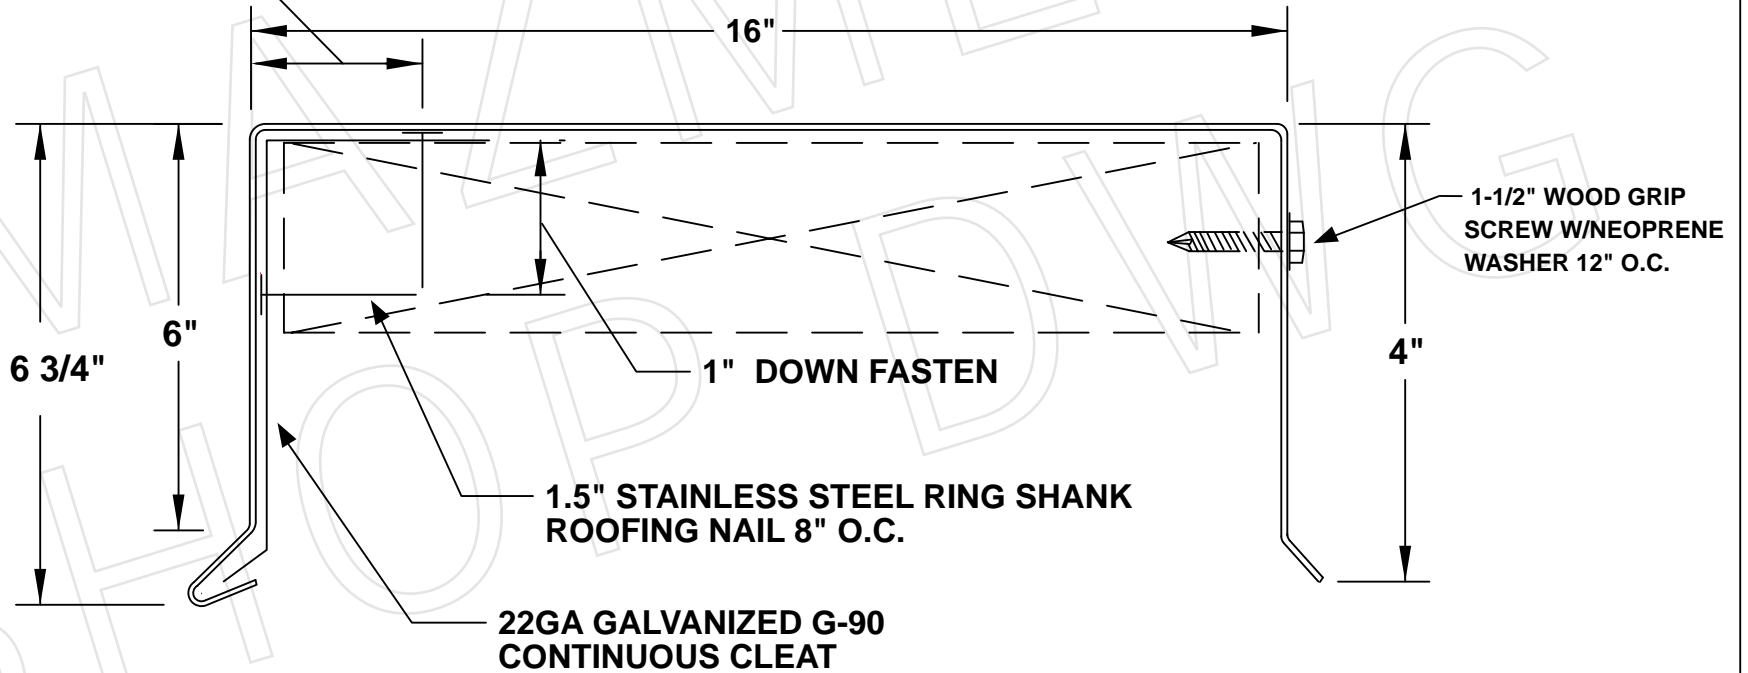

TESTED MATERIALS:

COPING MATERIAL: 22 , 24 GA GALVANIZED / .040 .050 .063 ALUMINUM

CLEAT MATERIAL: 22 GA GALVANIZED

ES-1 COPING WITH CONT. CLEAT



MAZMET
Metal Products

1050 Bristol Road - Mountainside NJ
Phone 908-654-7686 Fax 908-654-7898